




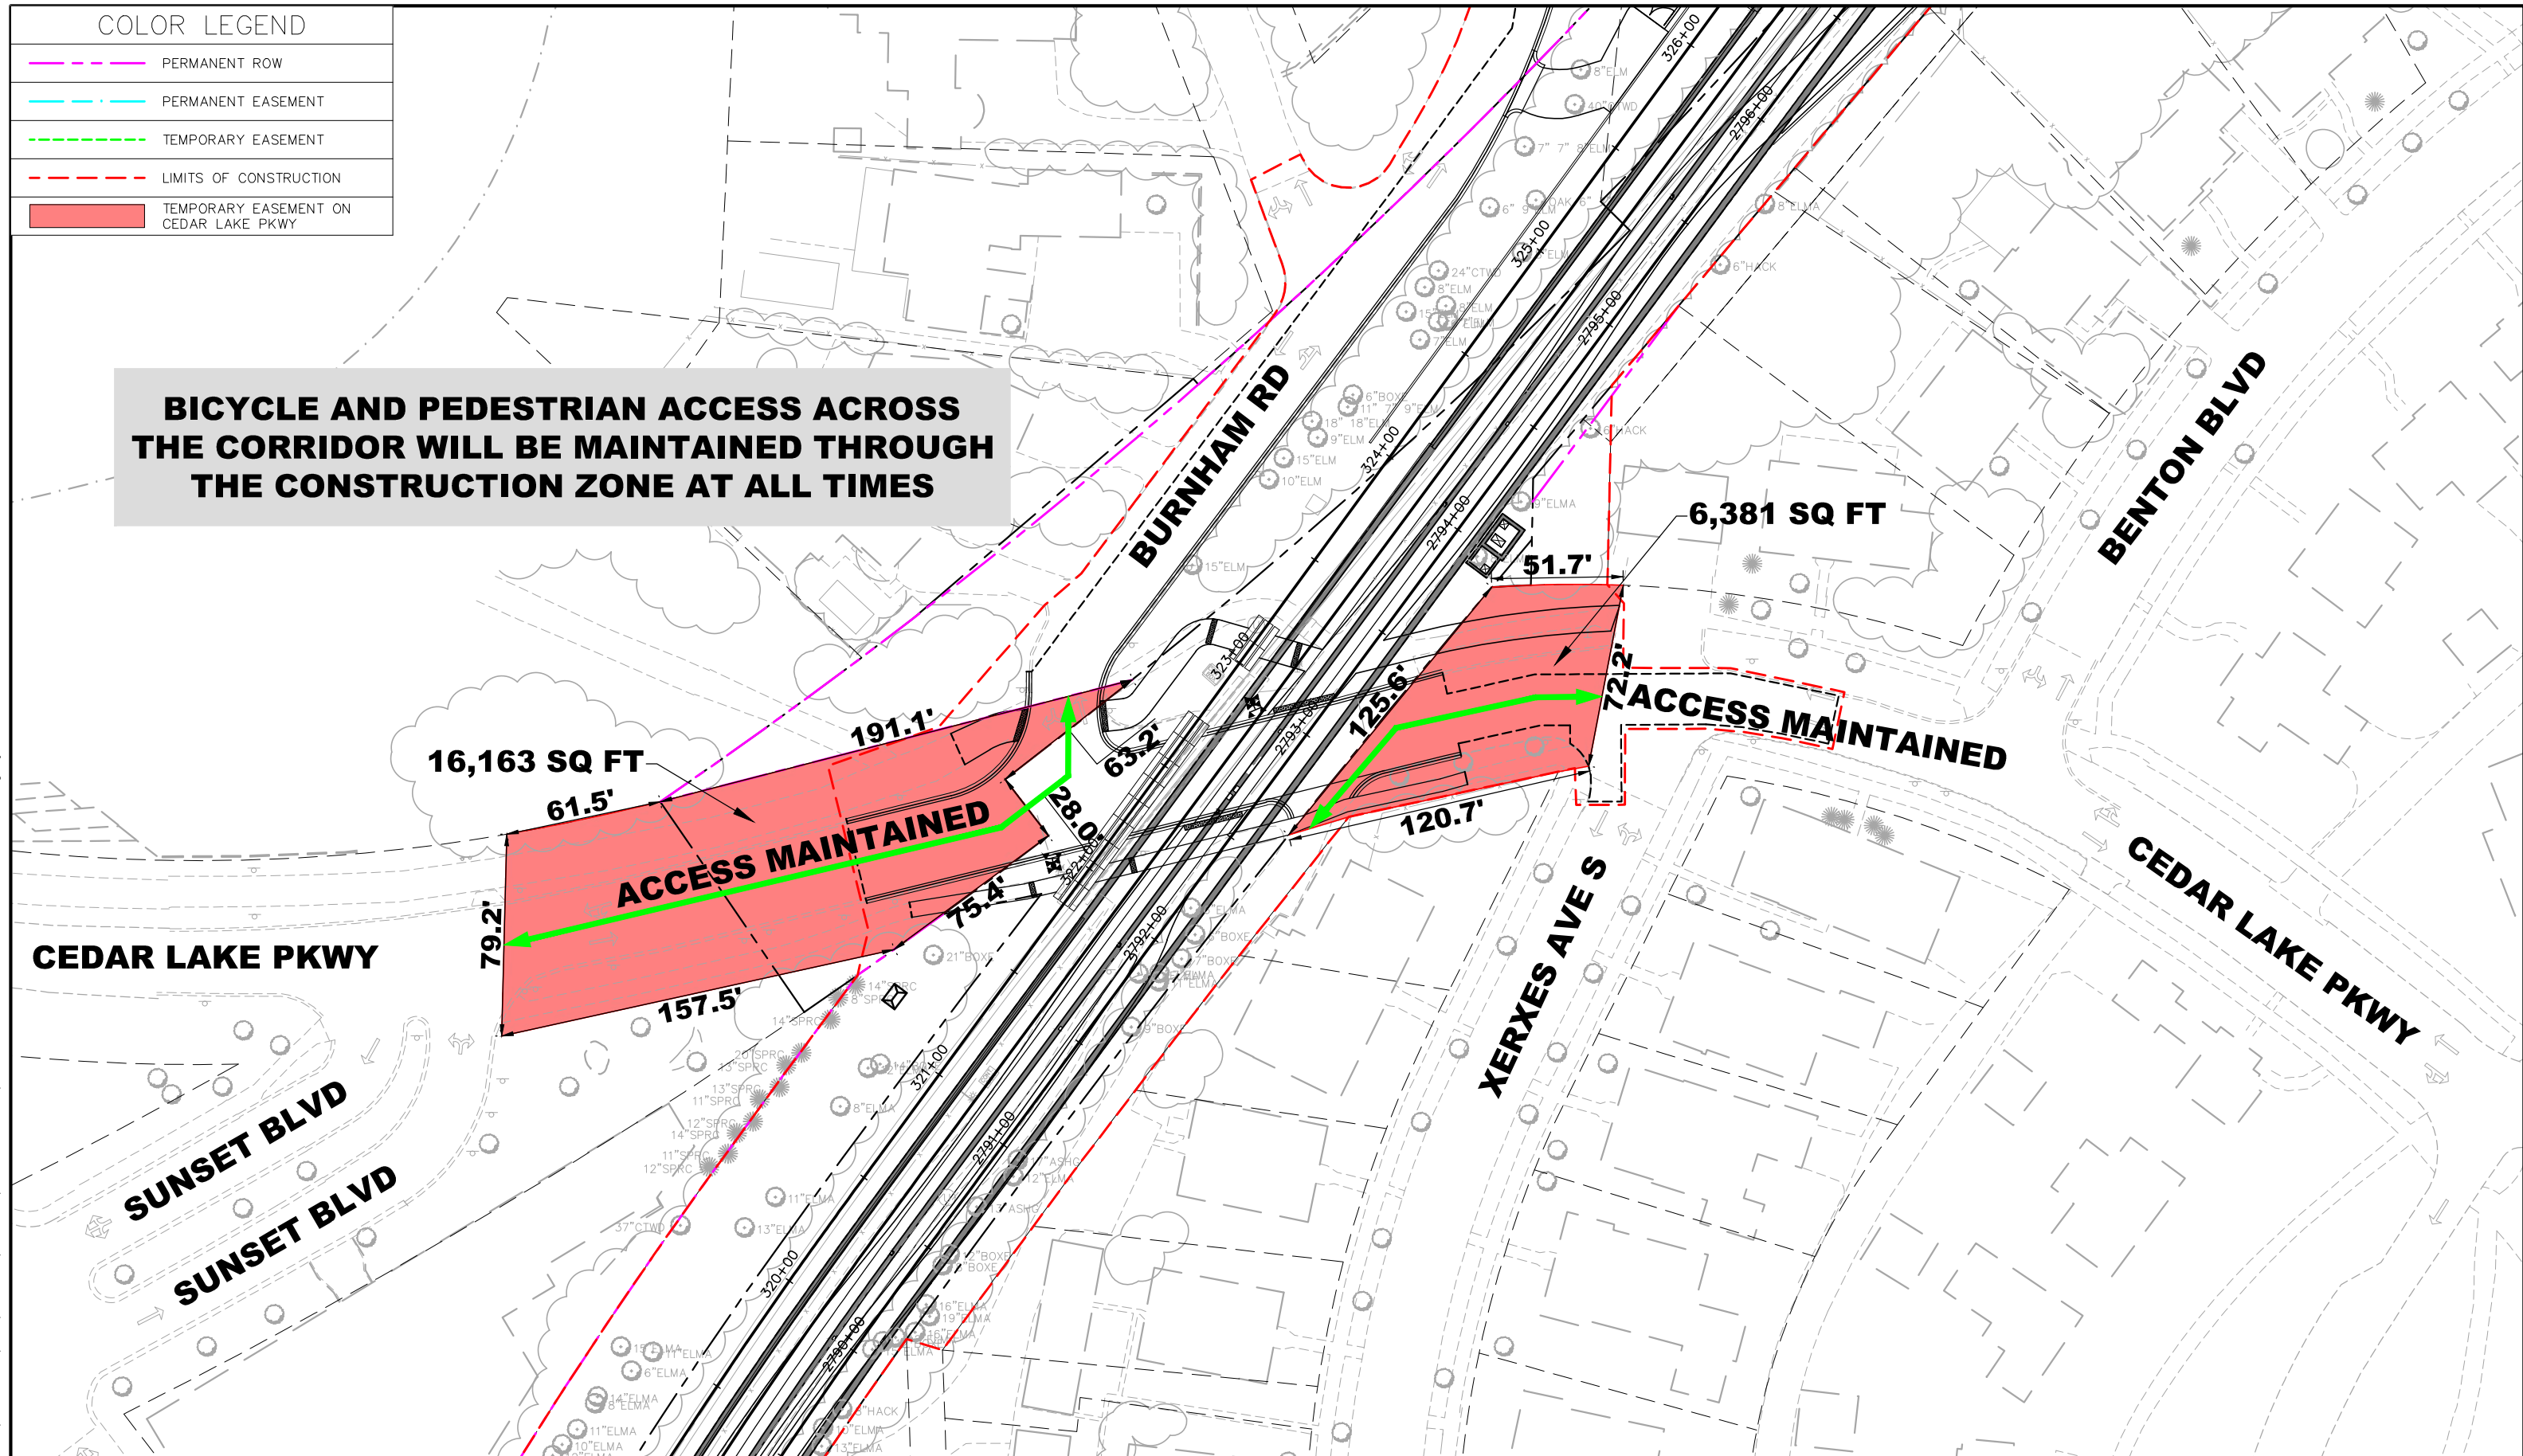


COLOR LEGEND

	PERMANENT ROW
	PERMANENT EASEMENT
	TEMPORARY EASEMENT
	LIMITS OF CONSTRUCTION
	TEMPORARY EASEMENT ON CEDAR LAKE PKWY

BICYCLE AND PEDESTRIAN ACCESS ACROSS THE CORRIDOR WILL BE MAINTAINED THROUGH THE CONSTRUCTION ZONE AT ALL TIMES



May 17 2022 04:30 pm v:\3400_ADC\CAD\OVERALL_EXHIBITS\RIGHT-OF-WAY\20220509_E3_ROW_PUBLIC PARCELS_P8022.dwg By: DennisJY



SOUTHWEST LIGHT RAIL
PUBLIC PARCELS
PARCEL P8022

Rev 0
05/16/2022

